

3148

# St. Michel Scholenproject

**SumProject**  
Architecture & Engineering

---

**BOUWHEER /  
MAITRE D'OUVRAGE**

KAÏROS NV  
129, Heistraat  
2610 Wilrijk

Vertegenwoordigd door / Representé par:  
M. Wout Buitink, commercieel directeur

---

**LIGGING /  
LOCALISATION**

Vandenboogaerdestraat 116, 1080  
Sint-Jans-Molenbeek

---

**ONTWERPER /  
ARCHITECTE**

**SumProject, Architecture & Engineering cvba**  
Waterloolaan 90, 1000 Brussel  
t 02 512 70 11, f 02 512 31 90, brussel@sum.be

Vertegenwoordigd door / Representé par:  
dhr. P. Lievevrouw, Voorzitter      dhr. J-P. Mariën, Bestuurder

---

**FASE /  
ETUDES**

Stedenbouwkundige vergunning / Permis d'urbanisme

**Formulieren / Formulaires**

---

**Titel/Titre:**

**Axionometries  
Axonométries**

---

**Schaal/Échelle:**

**Plannummer/nr Plan.: AR.SV.F.05/06**

---

**Planversie/  
version plan:**      **Datum/  
date:**

01.12.2016      Oorspronkelijke versie/Version originale

---

**A**      \_\_\_\_\_  
**B**      23.03.2018      Aangepaste versie/Version révisée

---

**C**      \_\_\_\_\_


**D**      \_\_\_\_\_

**E**      \_\_\_\_\_

**F**      \_\_\_\_\_

**G**      \_\_\_\_\_

---

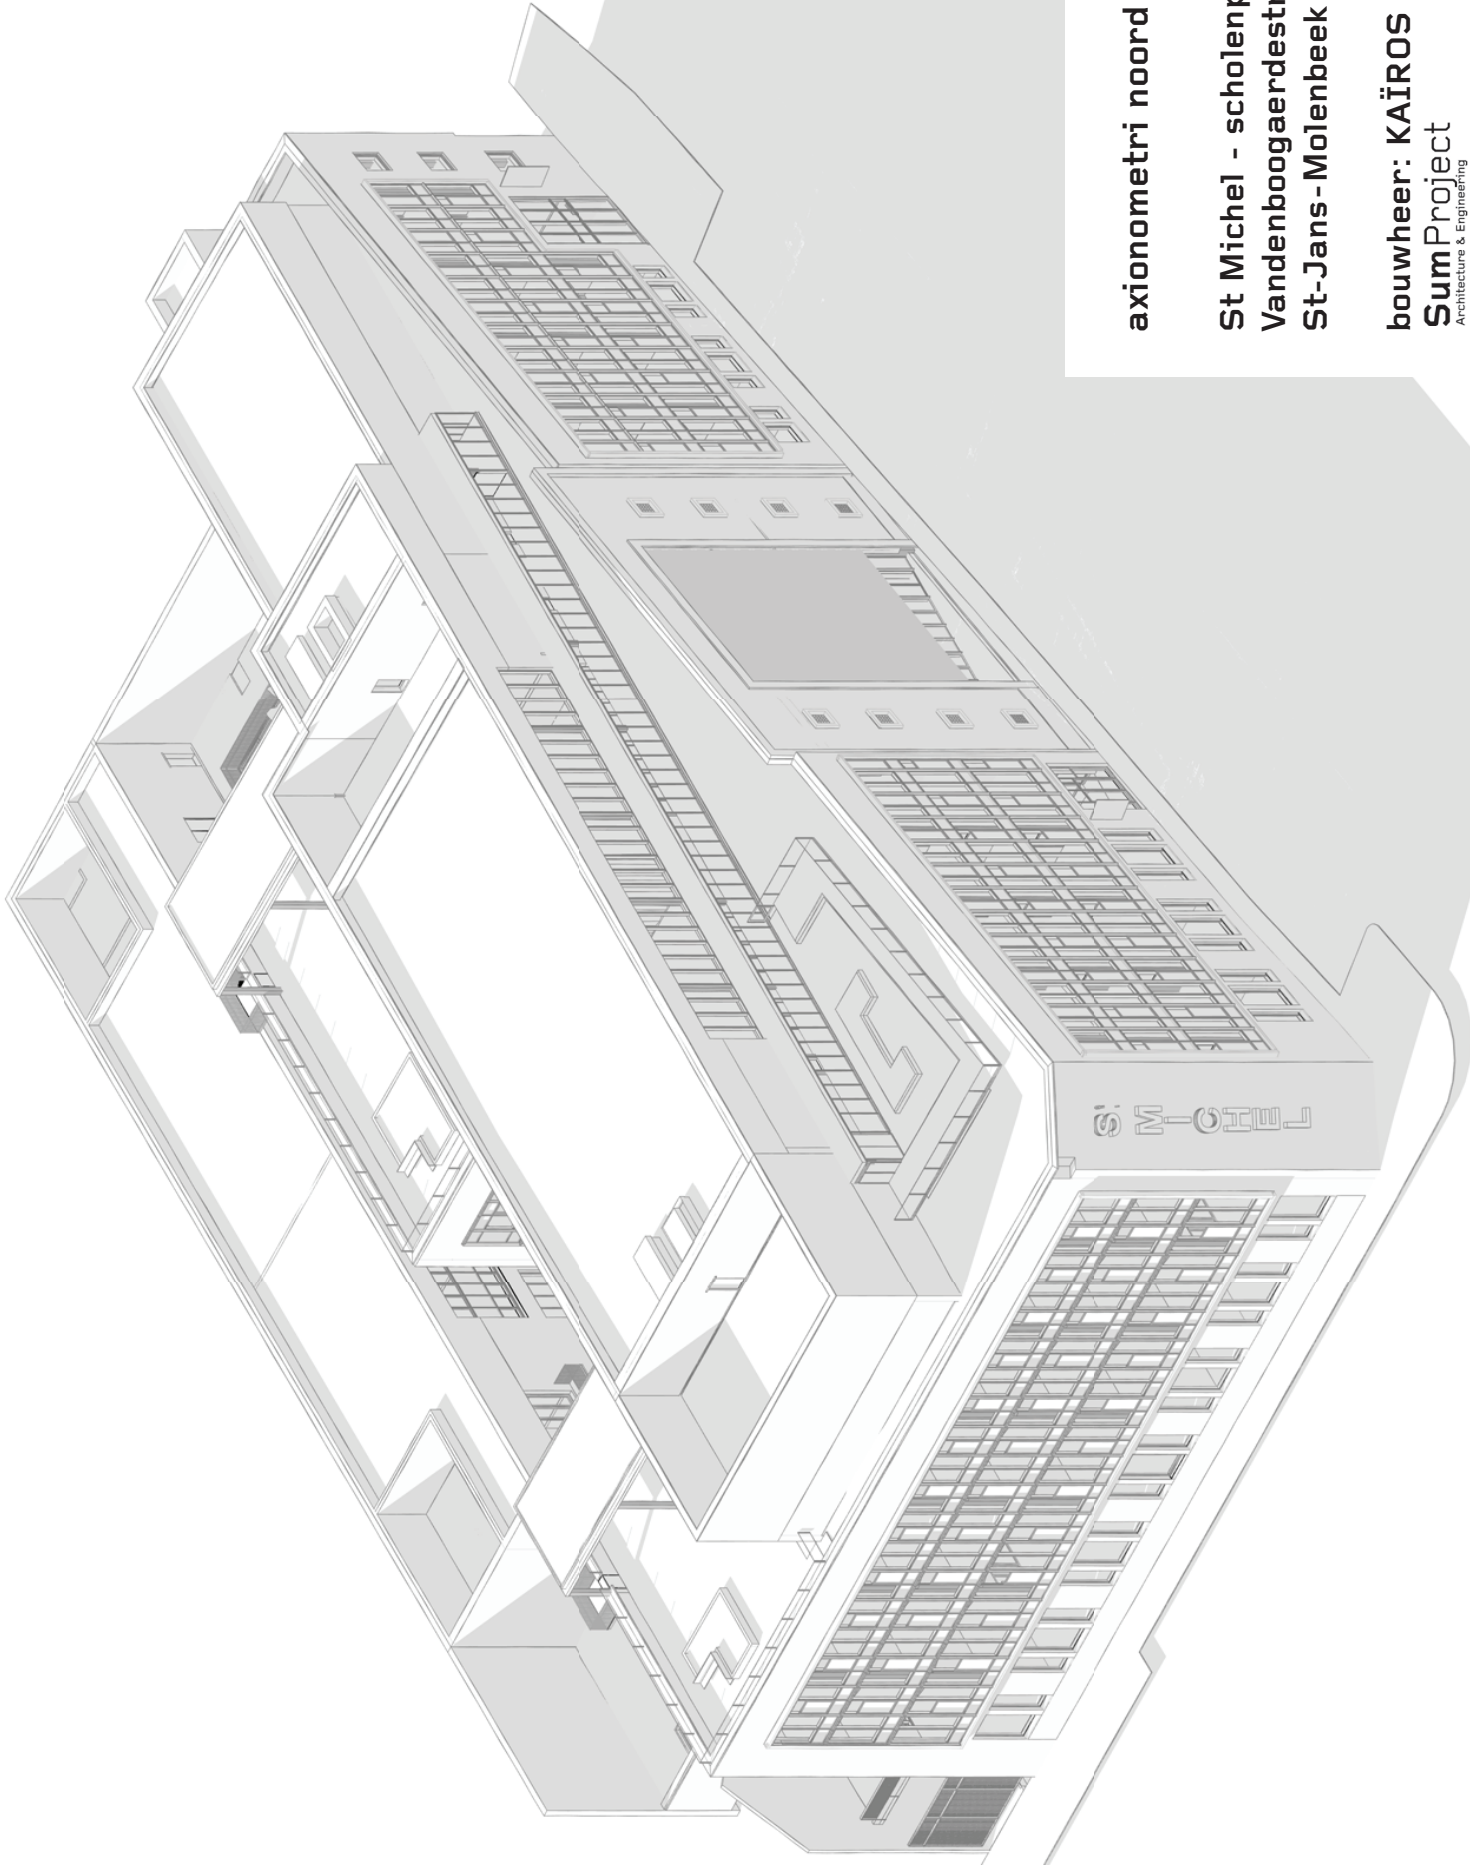

**axionometri noord oost**


**St Michel - scholenproject  
Vandenboogaerdestraat 118,  
St-Jans - Molenbeek**

**bouwheer: KAÏROS NV**  
**SumProject**  
Architecture & Engineering

**axionometri zuid west**

**St Michel - scholenproject  
Vandenboogaerdestraat 118,  
St-Jans-Molenbeek**


**bouwheer: KAÏROS NV**  
**SumProject**  
Architecture & Engineering

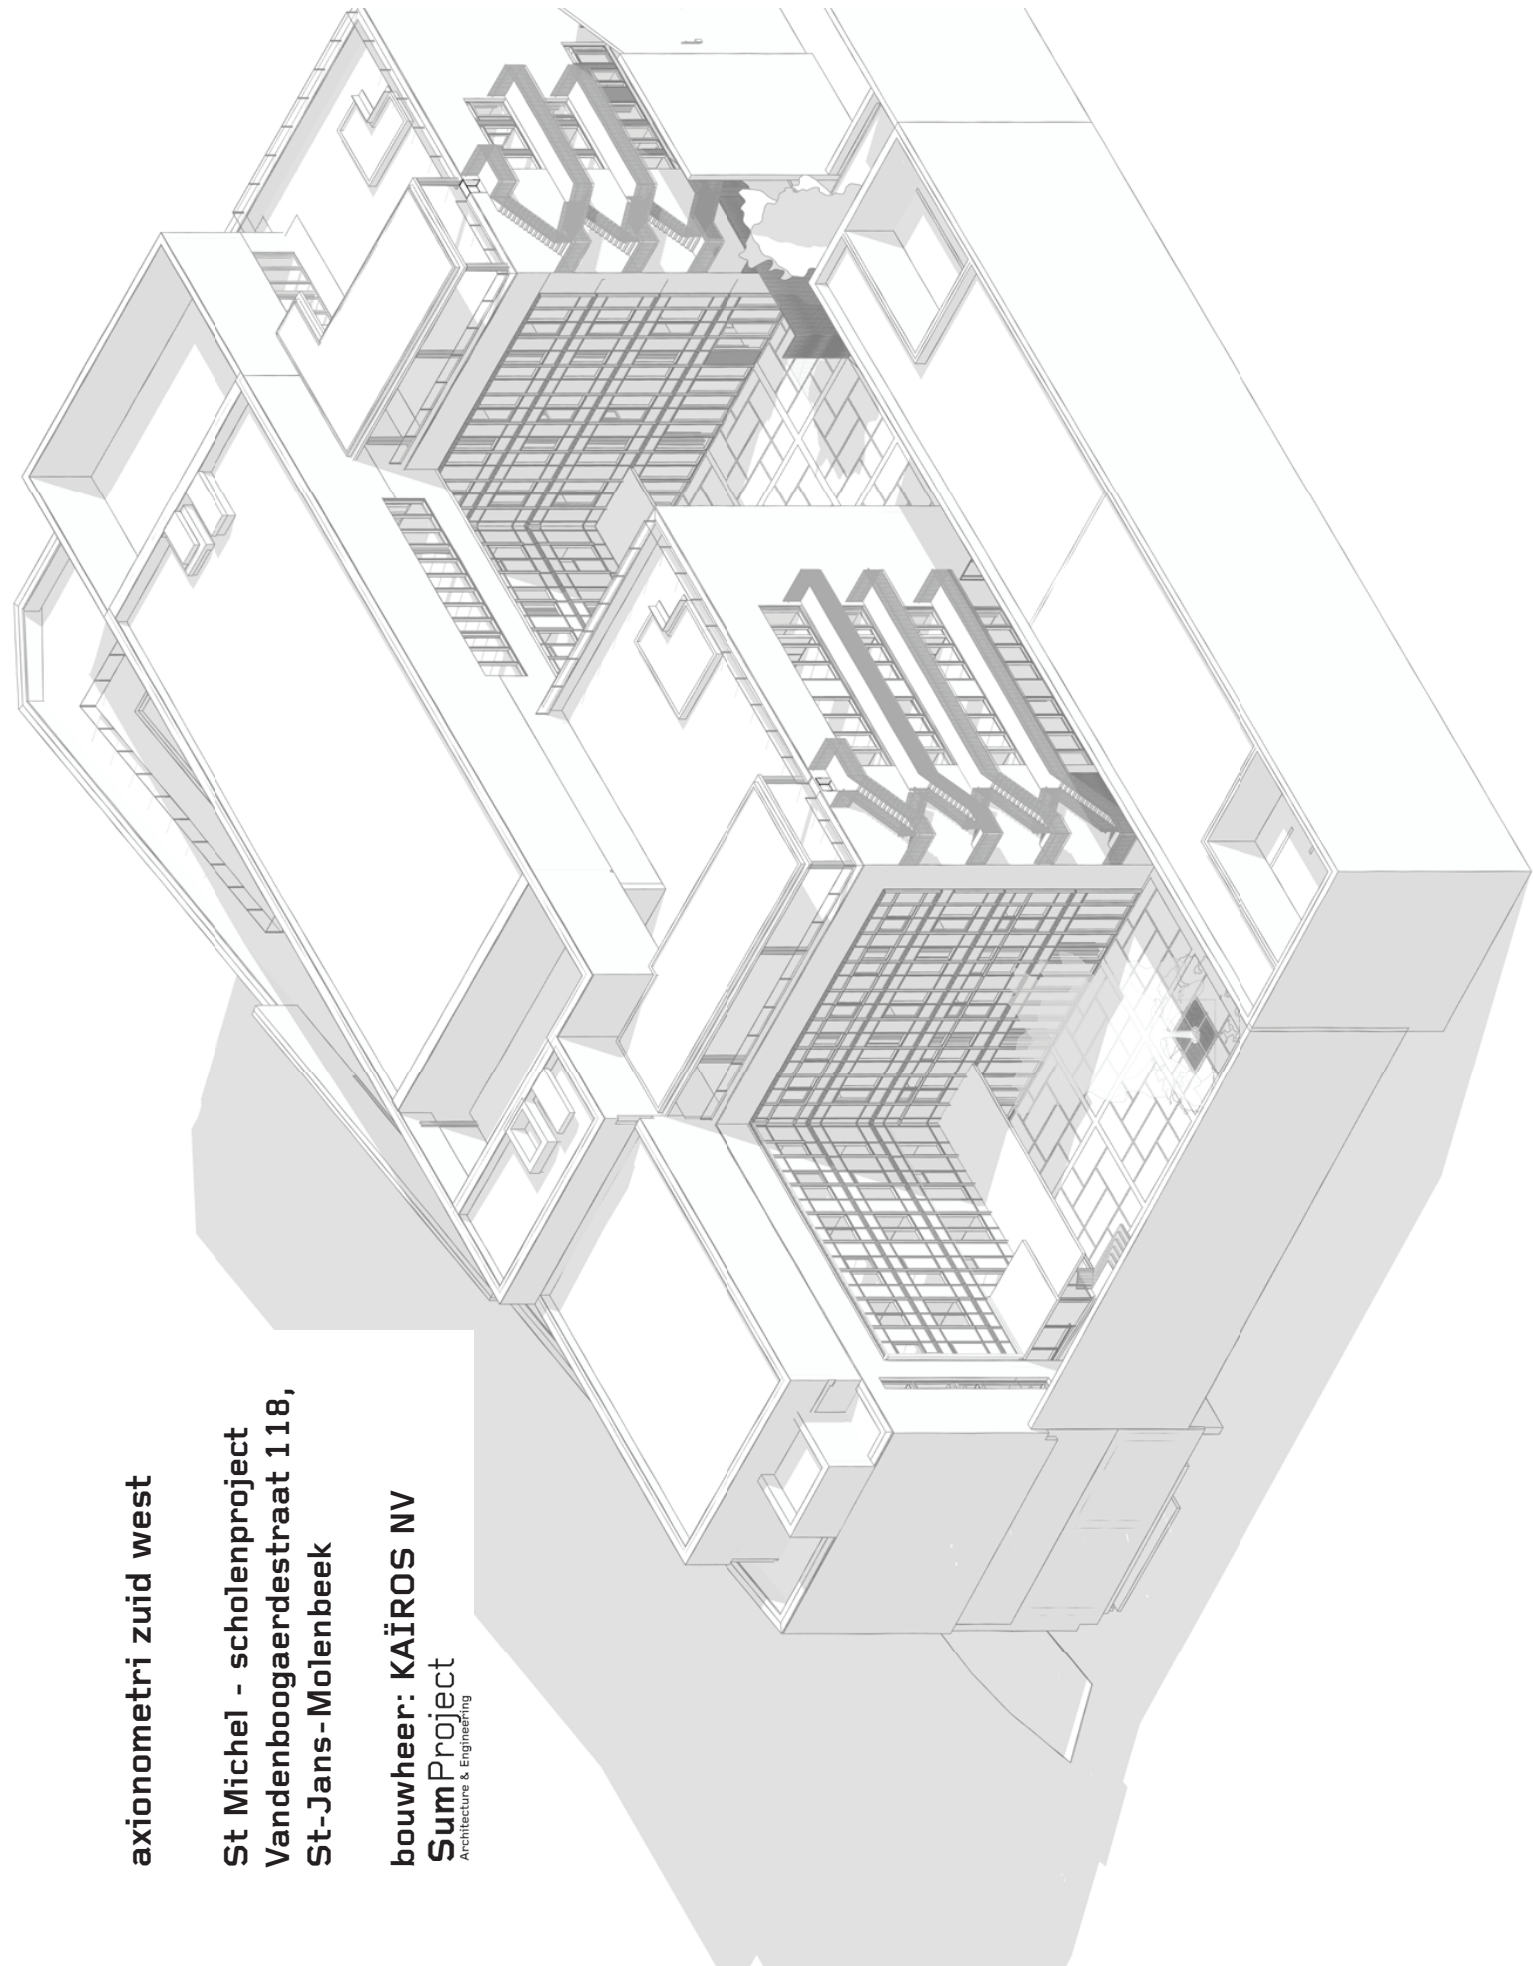

axionometri zuid oost

St Michel - scholenproject  
Vandenboogaerdestraat 118,  
St-Jans-Molenbeek

bouwheer: KAÏROS NV  
SumProject  
Architecture & Engineering

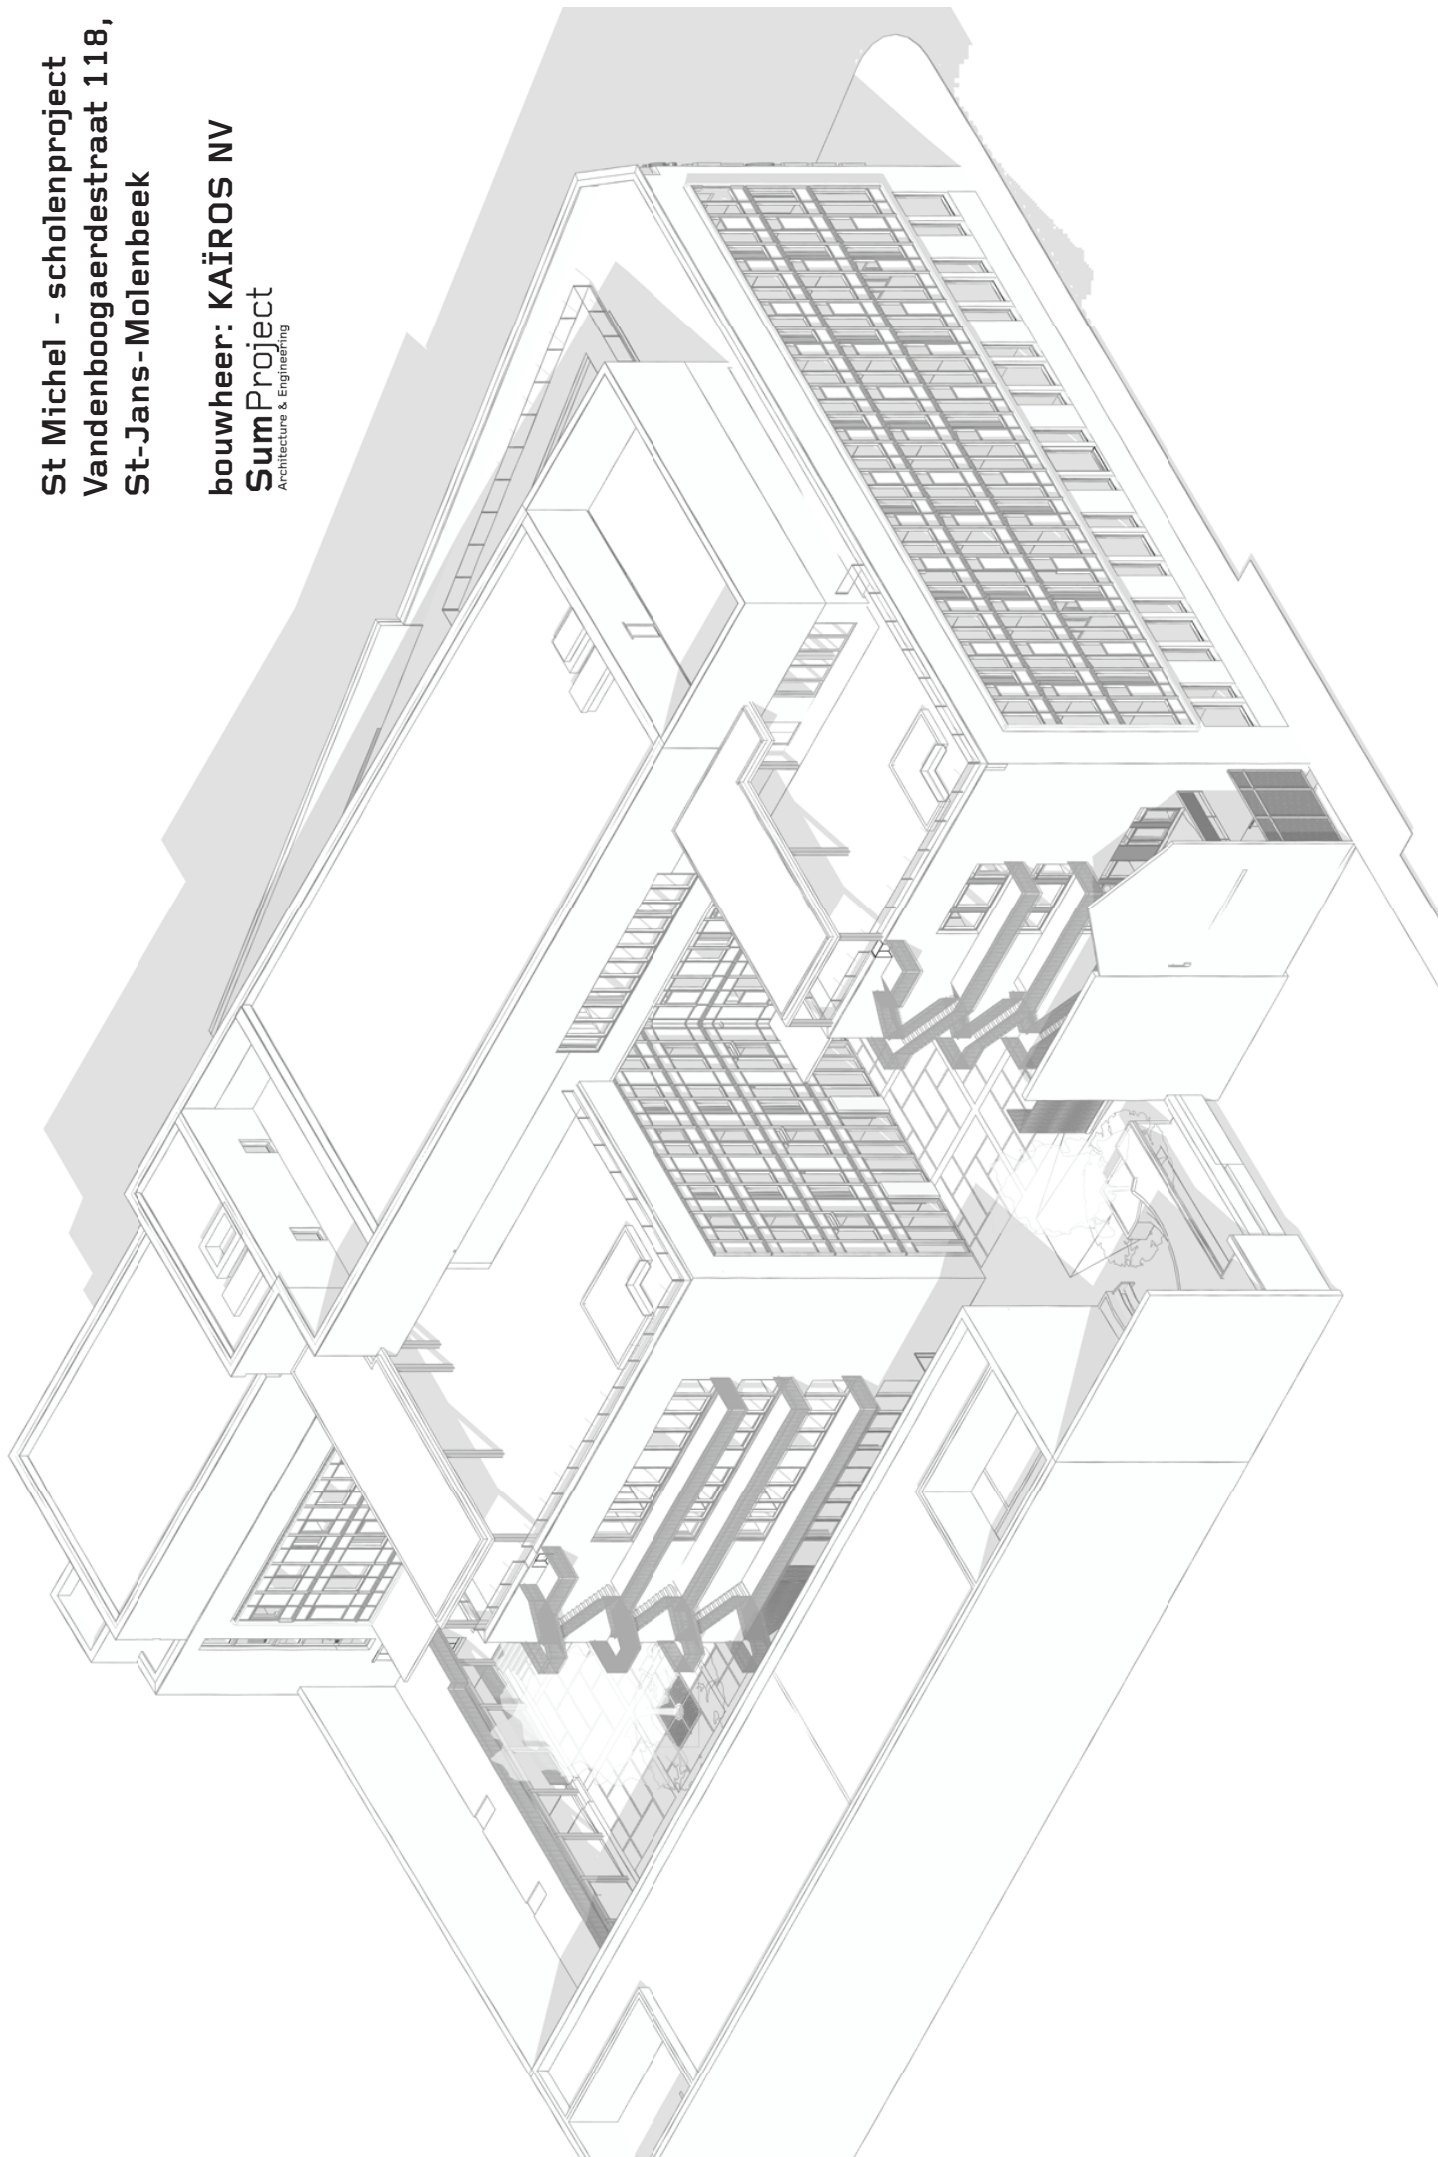



axionometri noord west

St Michel - scholenproject  
Vandenboogaerdestraat 118,  
St-Jans - Molenbeek

bouwheer: KAÏROS NV  
SumProject  
Architecture & Engineering

